
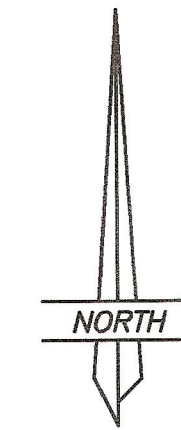


PROPERTY SURVEY FOR  
**BLANE MAX WARREN**

LOTS 1 & 4, AND N½ LOT 3, BLOCK 1, PLAT "A", NEOLA TOWNSITE

SECTION 31, TOWNSHIP 1 NORTH, RANGE 1 WEST

UINTAH SPECIAL BASE AND MERIDIAN

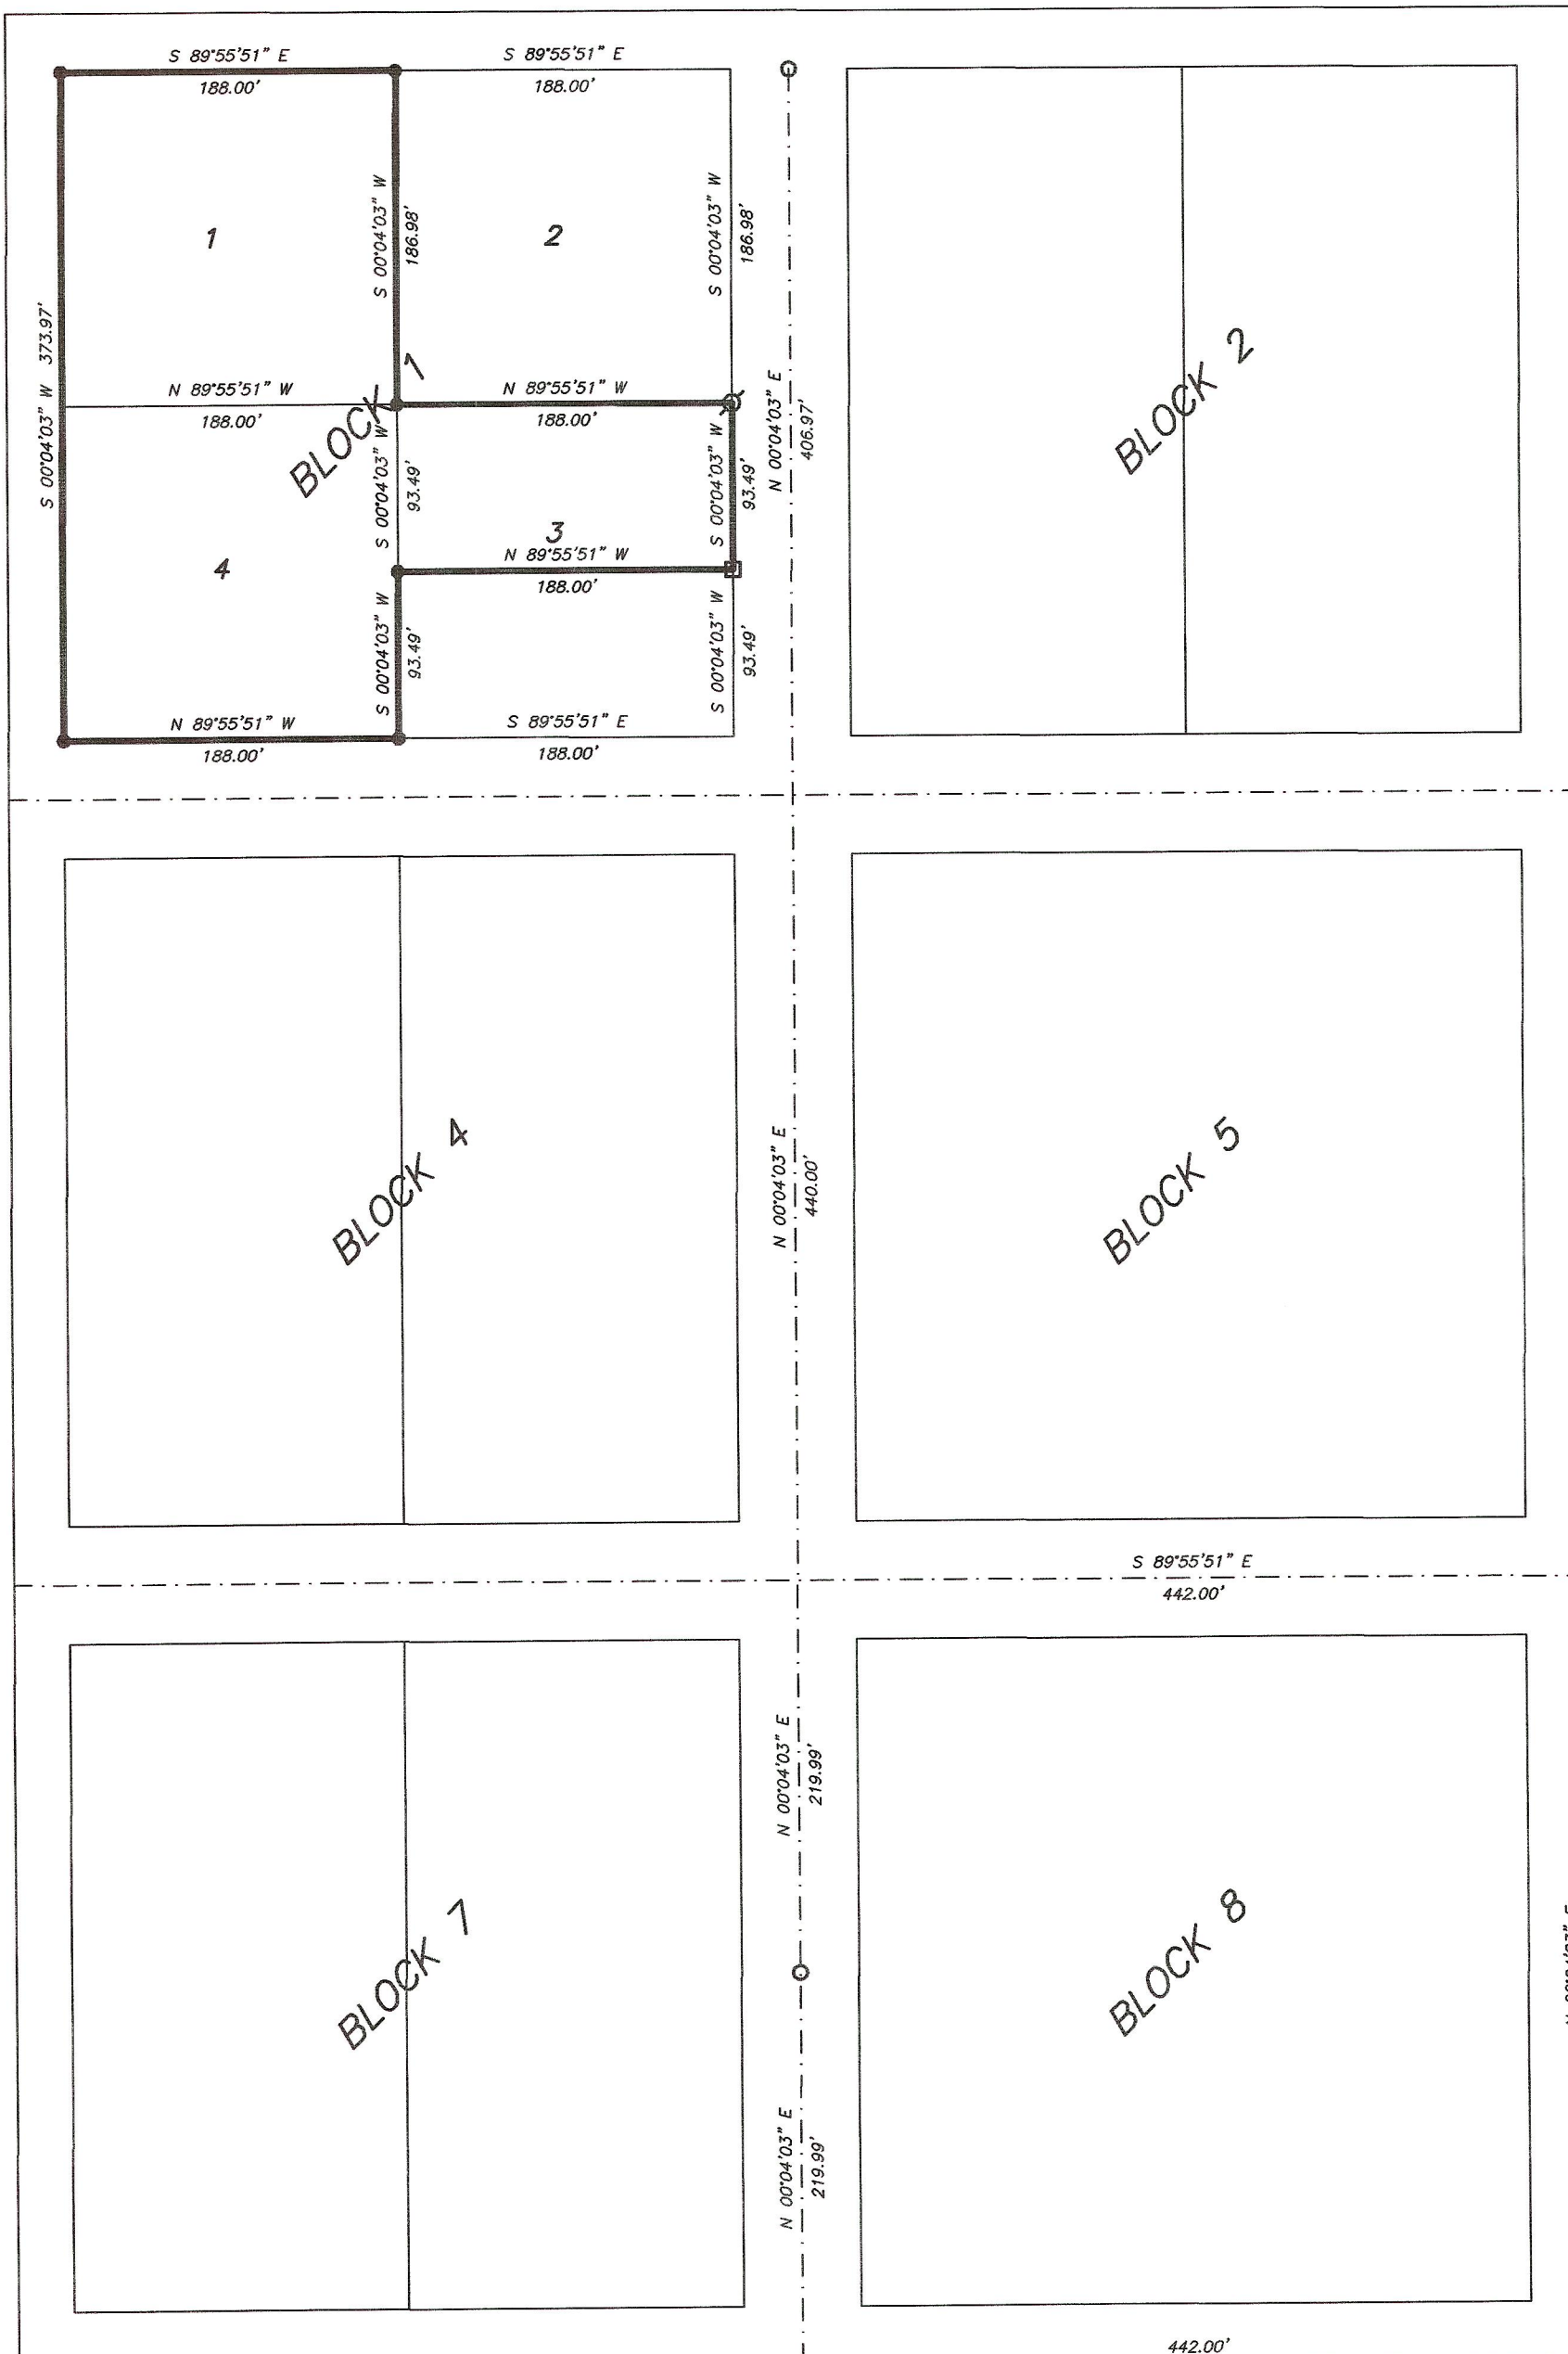

SCALE: 1=100'



**NARRATIVE**


This survey was performed in order to set boundary markers on the lot lines as shown in Block 1 of the Neola Townsite survey. The existing monuments were found as indicated. Global Positioning System equipment and procedures were used to perform the survey.

**LEGEND**

- SET 5/8"X24" REBAR
- ✕ FOUND MONUMENT SPIKE
- ⊙ FOUND PK AND MAG NAILS SET ON PREVIOUS SURVEYS
- SET SURVEY SPIKE IN BRASS WASHER
- ⊕ POWER POLE AT PROPERTY CORNER


**SURVEYOR'S CERTIFICATE**

This is to certify that I have surveyed the parcel of land shown on this plat, and that the monuments indicated were found or set during said survey, and that this plat accurately represents said survey to the best of my knowledge.

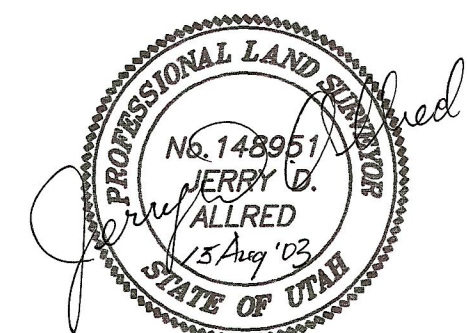

Jerry D. Allred, Licensed Land Surveyor,  
Certificate 148951 (Utah)

County Surveyor's File # 1343

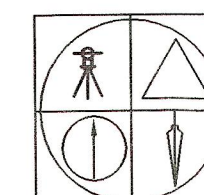

**JERRY D. ALLRED AND ASSOCIATES**  
SURVEYING CONSULTANTS

121 NORTH CENTER ST. -- P.O. BOX 975  
DUCHESTER, UTAH 84021  
(435) 738-5352

14 AUG 2003

03-100-074